



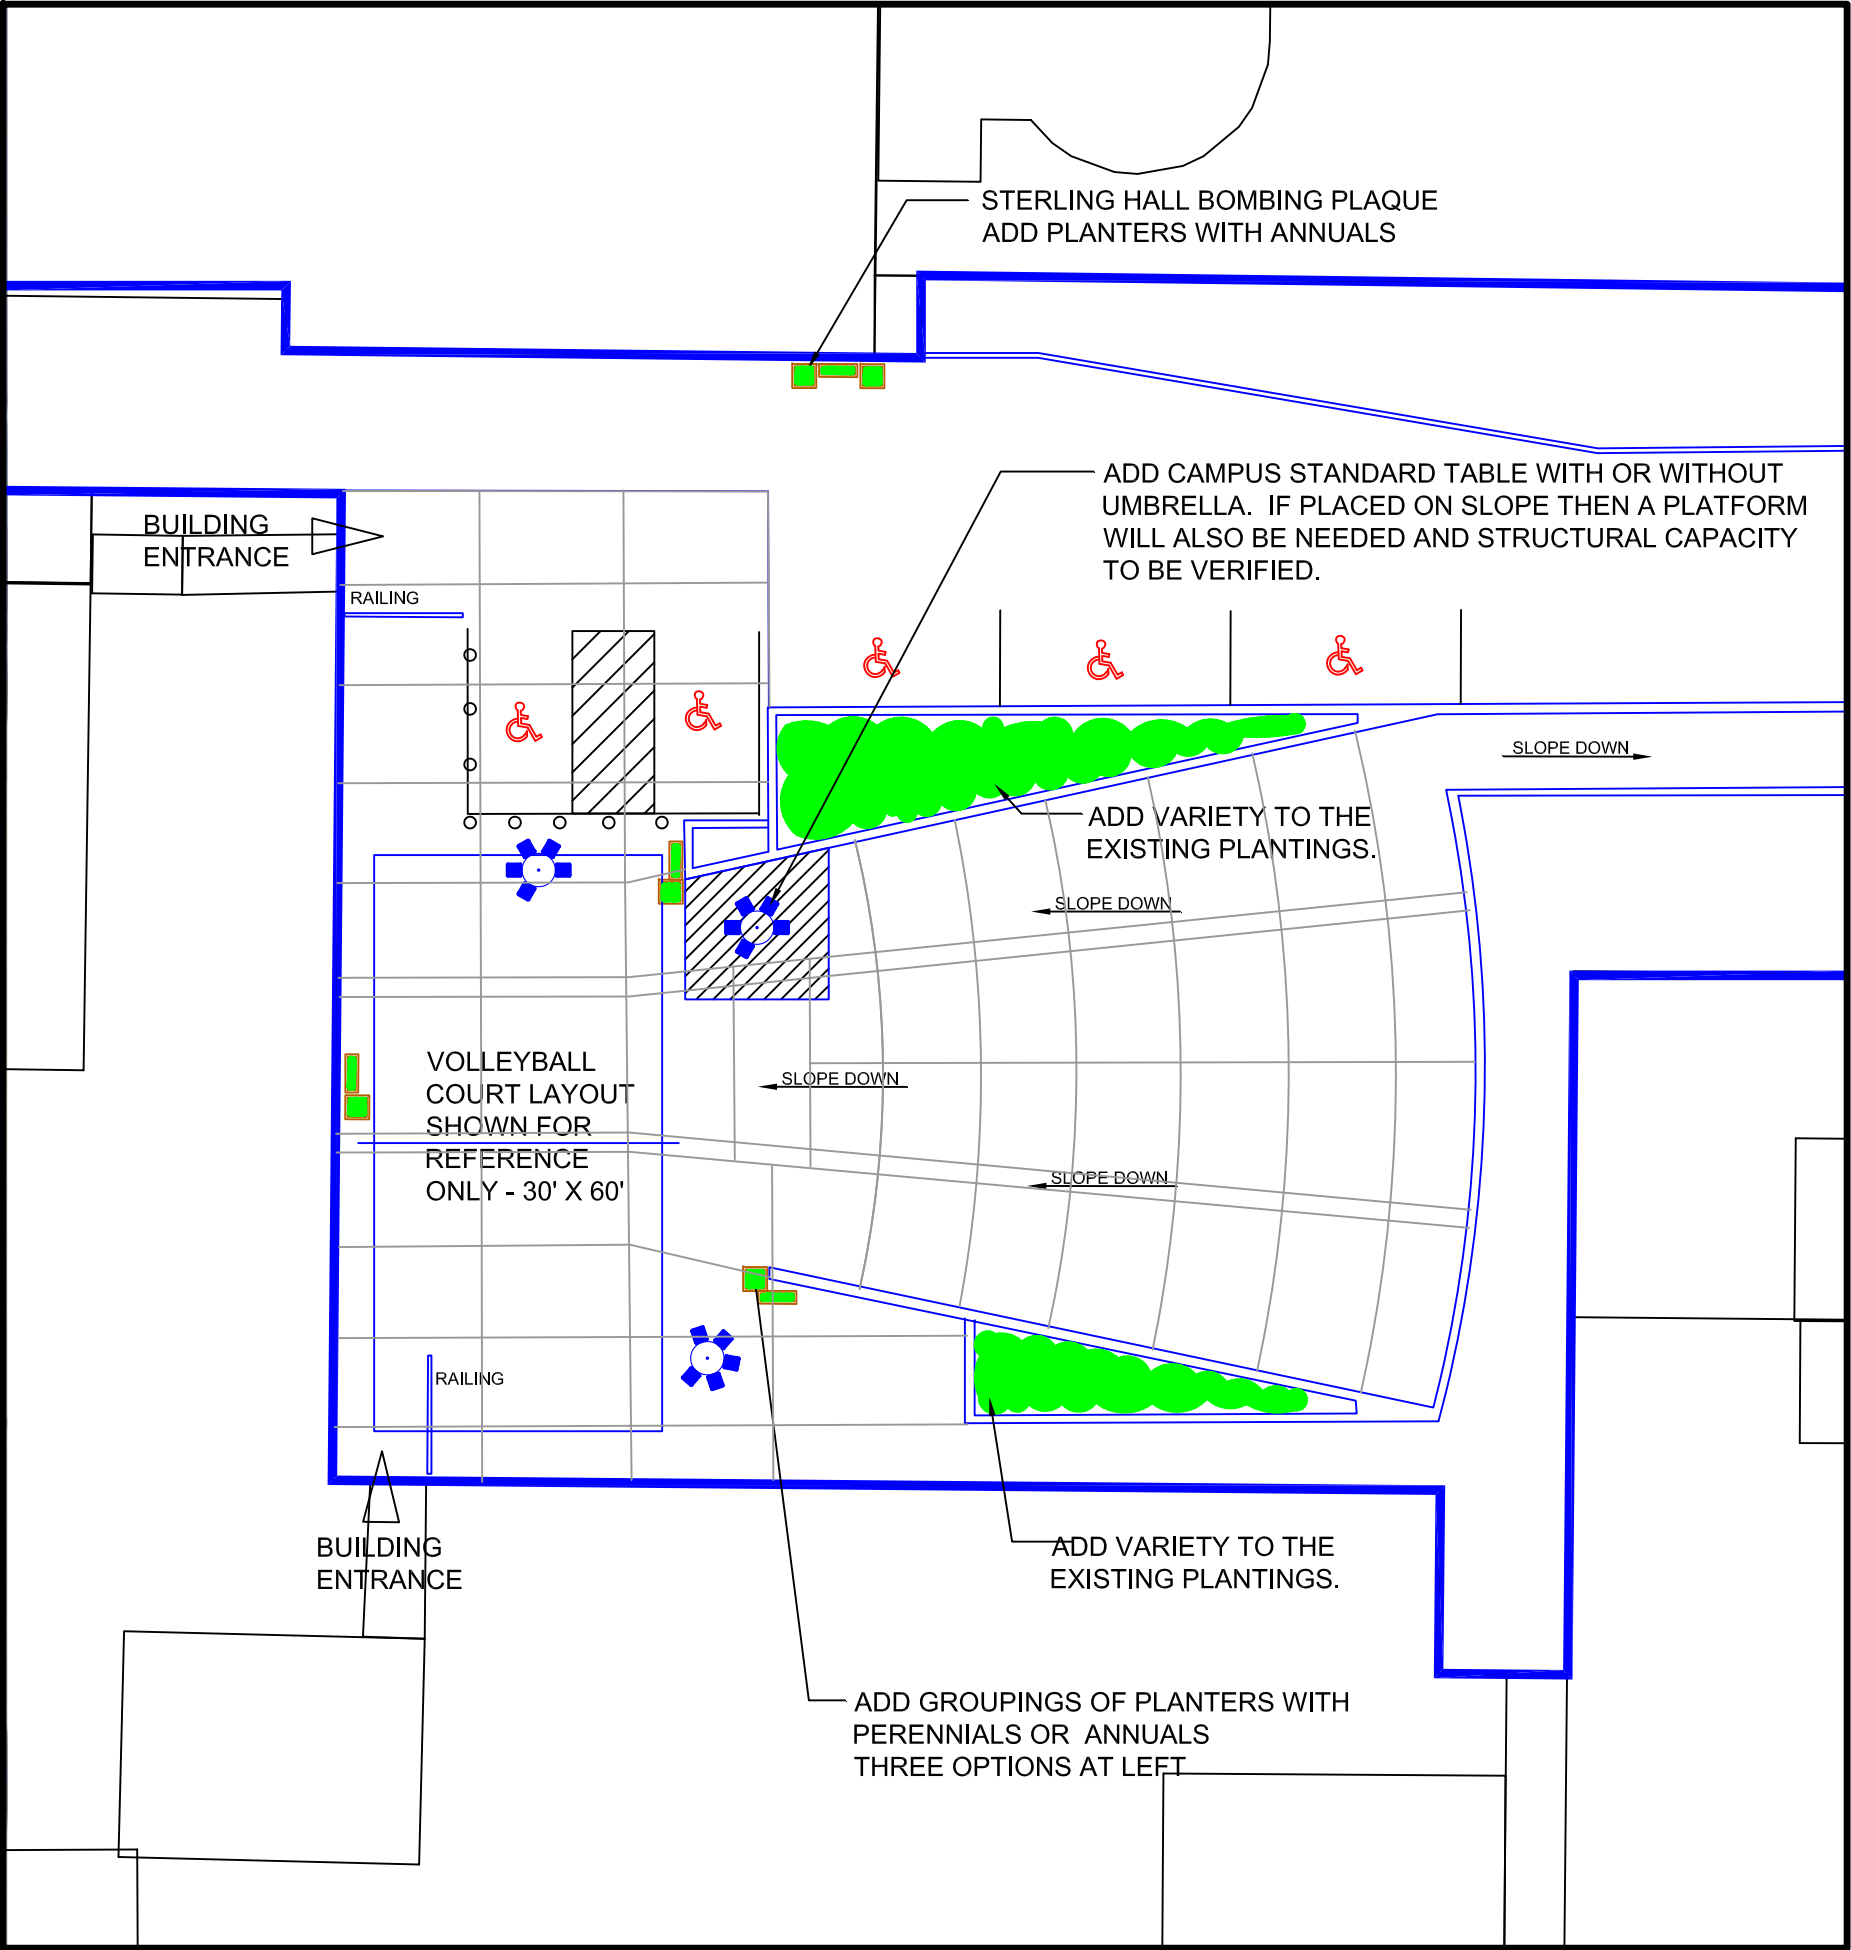

Campus Standard Table with or without umbrella

Planter Combination Options: concrete, planted with perennials color to match existing buildings

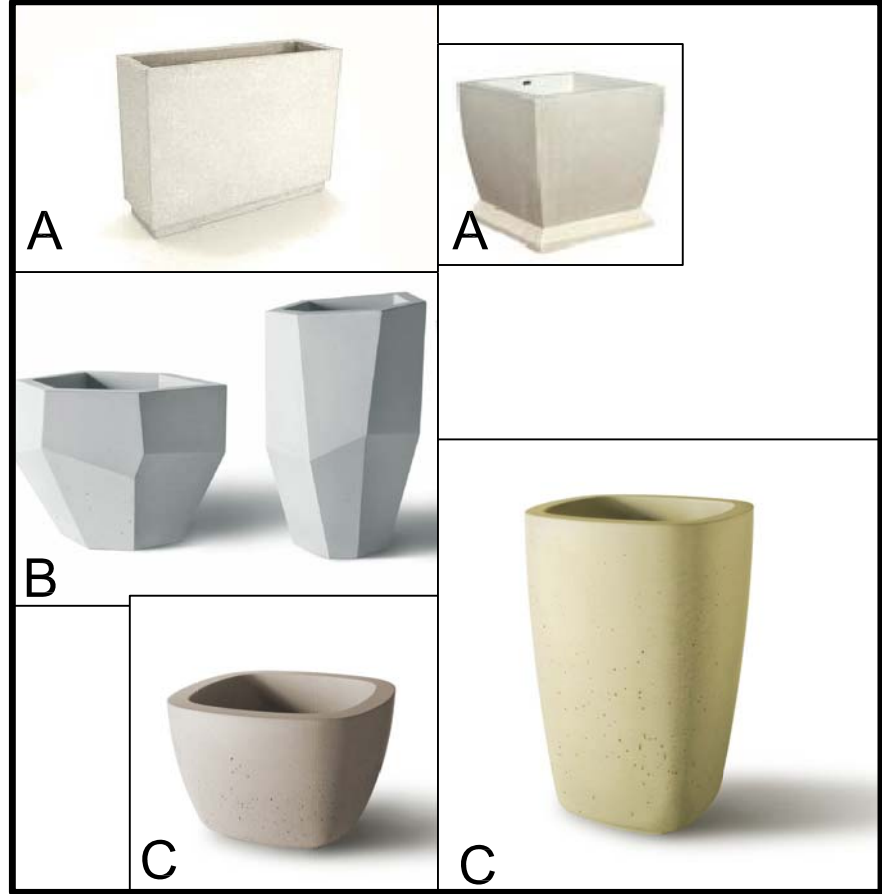

WISCONSIN
UNIVERSITY OF WISCONSIN-MADISON

FACILITIES PLANNING AND MANAGEMENT
Campus Planning & Landscape Architecture

Suite 930 WARF
610 Walnut Street
Madison, Wisconsin 53726

Project: **CHAMBERLIN HALL COURTYARD**

Drawing Title: **SHORT TERM OPTION**

Date: 11-13-2013

Building No.: 0055

Designed By: RHJ

Drawn By: RHJ

Revision No. Date By

O.S.M. No. Date By

Scale: 1" = 20' - 0"

North

Sheet: **L-1**

Of: 1